

WMPO FUNDING APPLICATION
 TOWN OF LELAND, NC
Map of Proposed Project
 Village Road
 Multi-Use Path Extension



1/2 MILE BUFFER

Legend

- ★ Existing Bus Stop
- Existing Crosswalks
- 🚩 Schools
- Existing Sidewalk
- Existing Greenway
- - - Under Construction Sidewalk
- - - Proposed Multi-Use Path (1,726 feet)

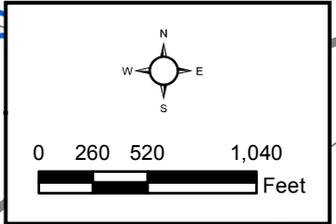
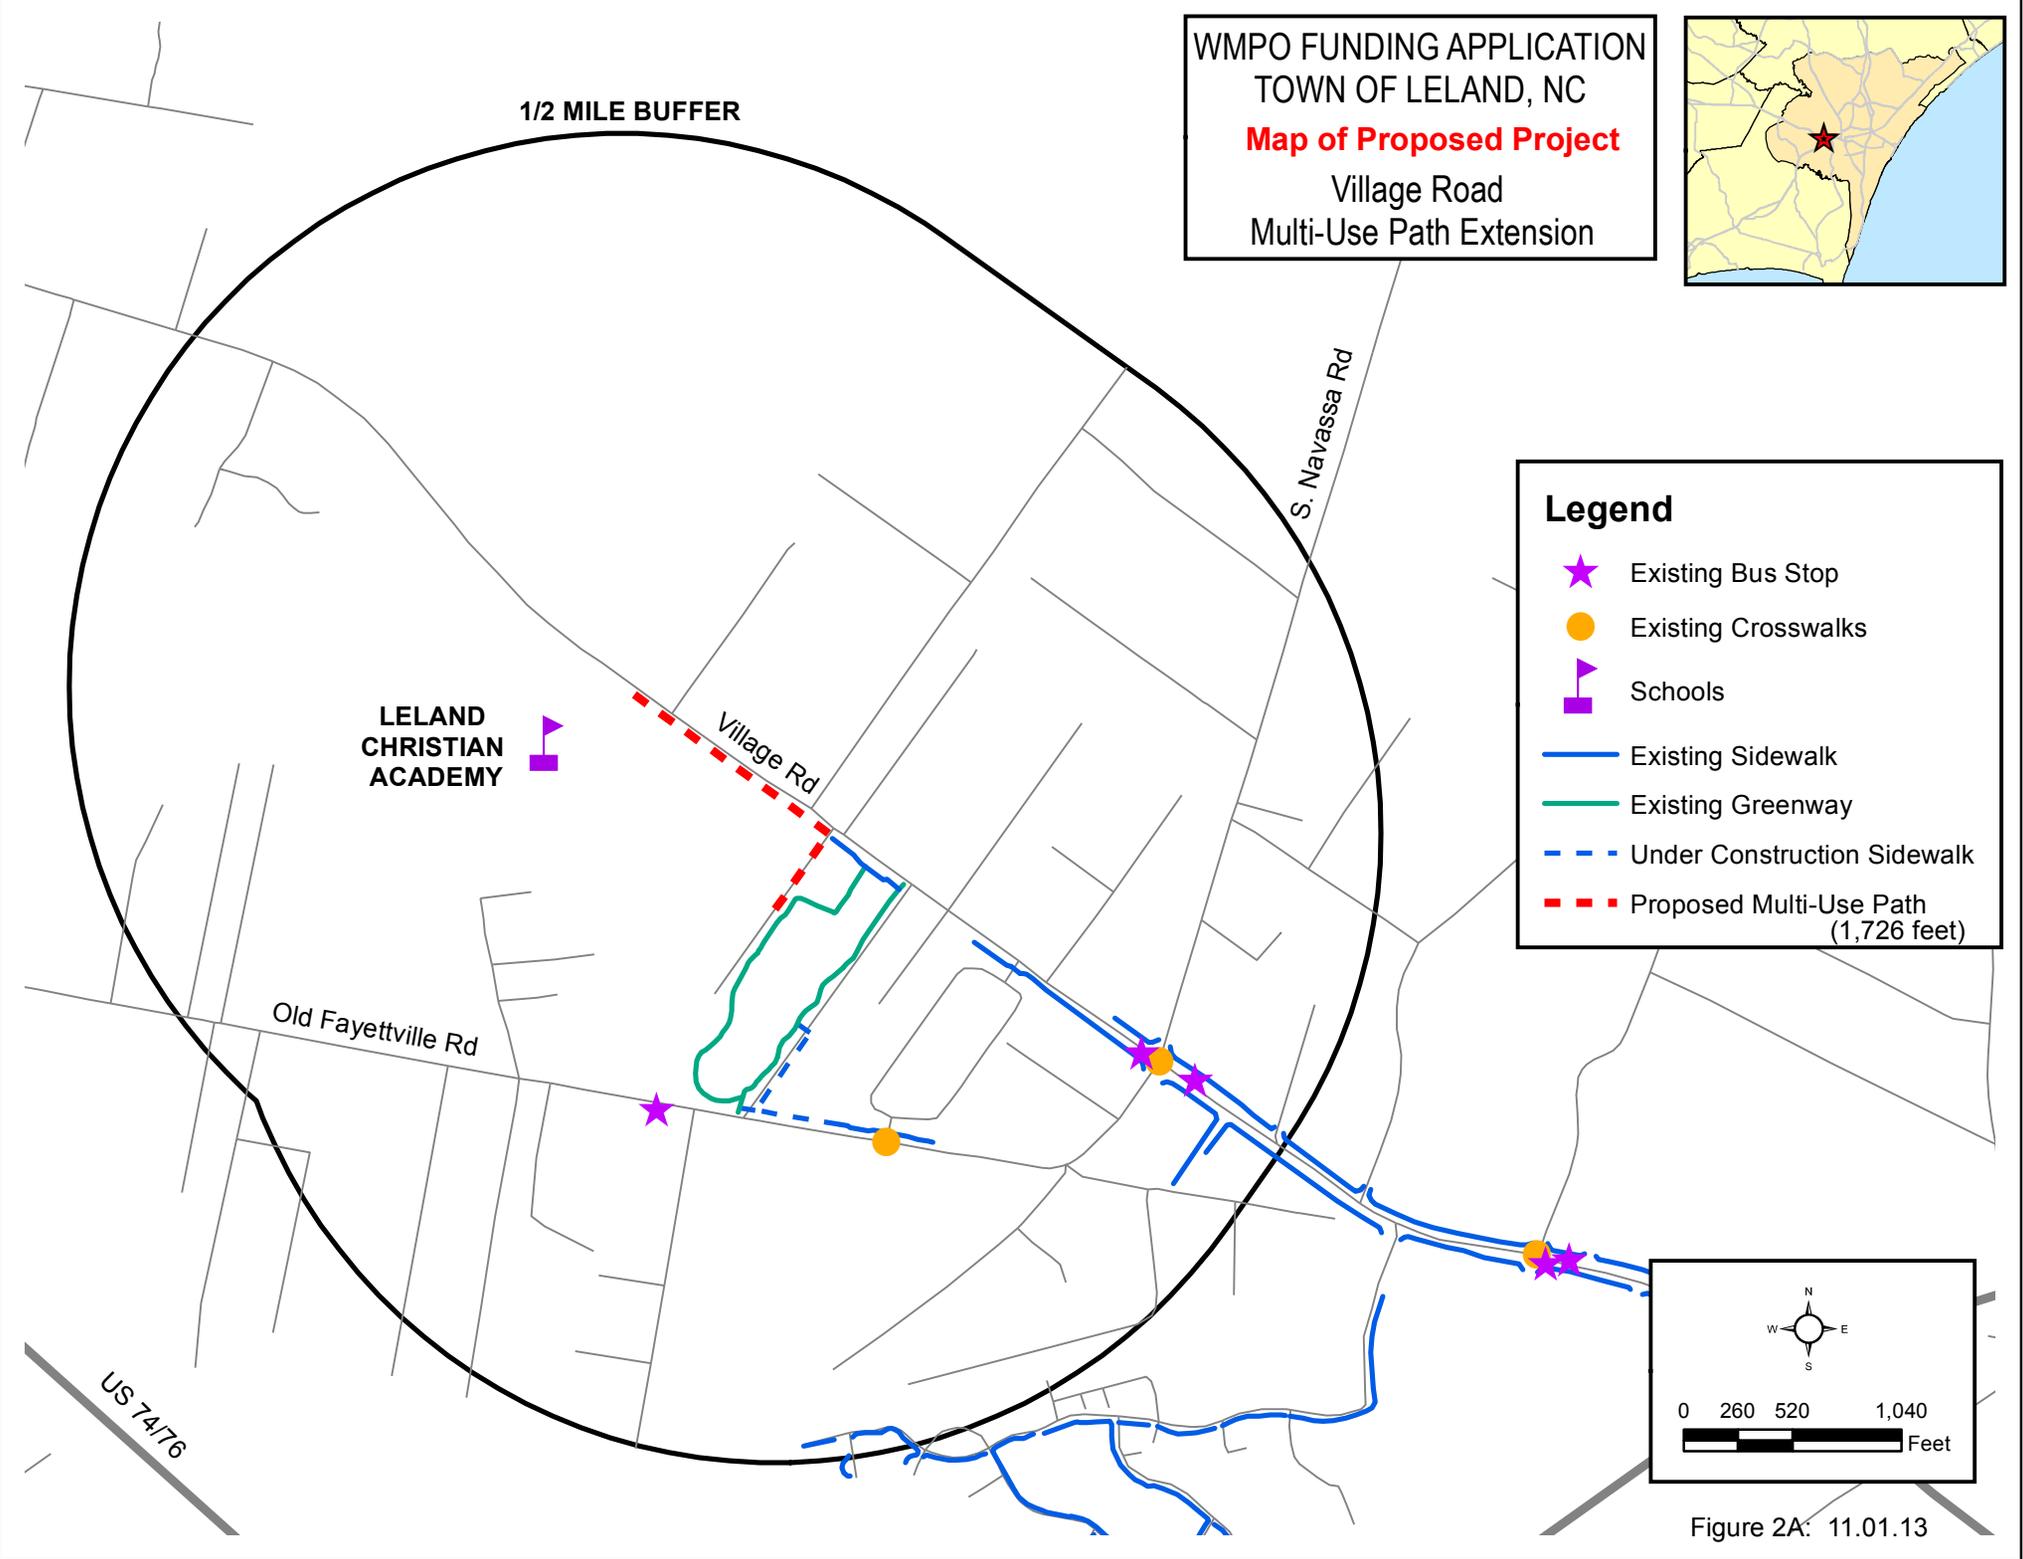


Figure 2A: 11.01.13