






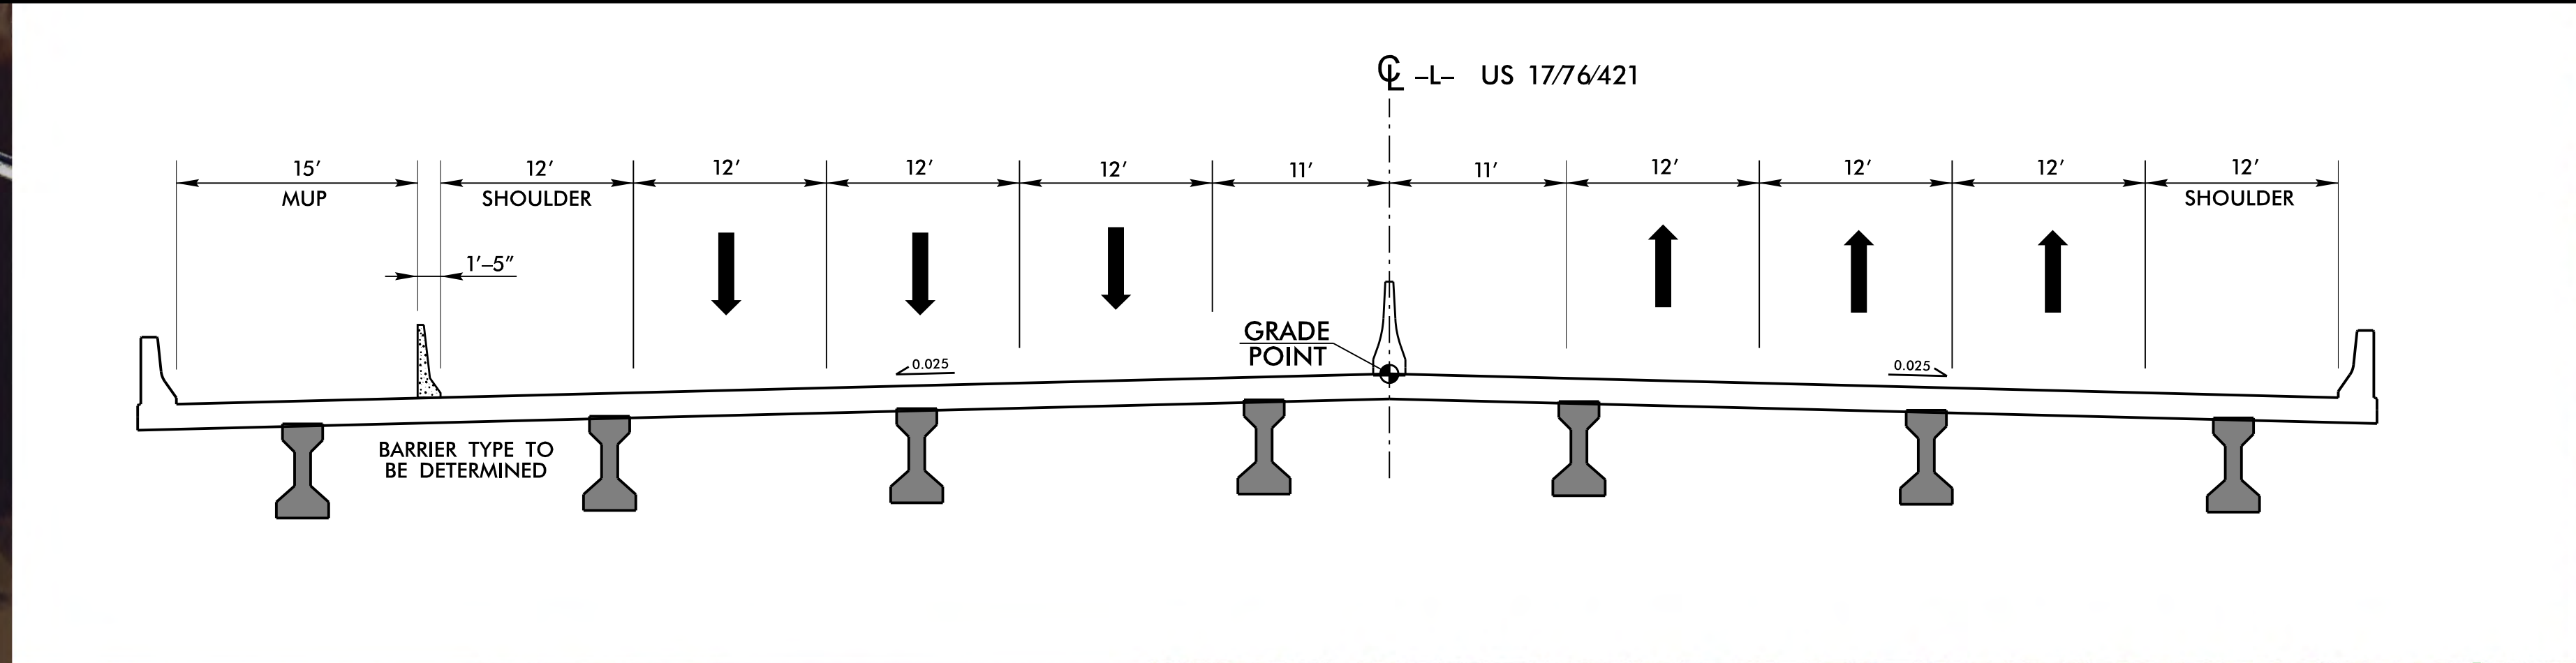

 

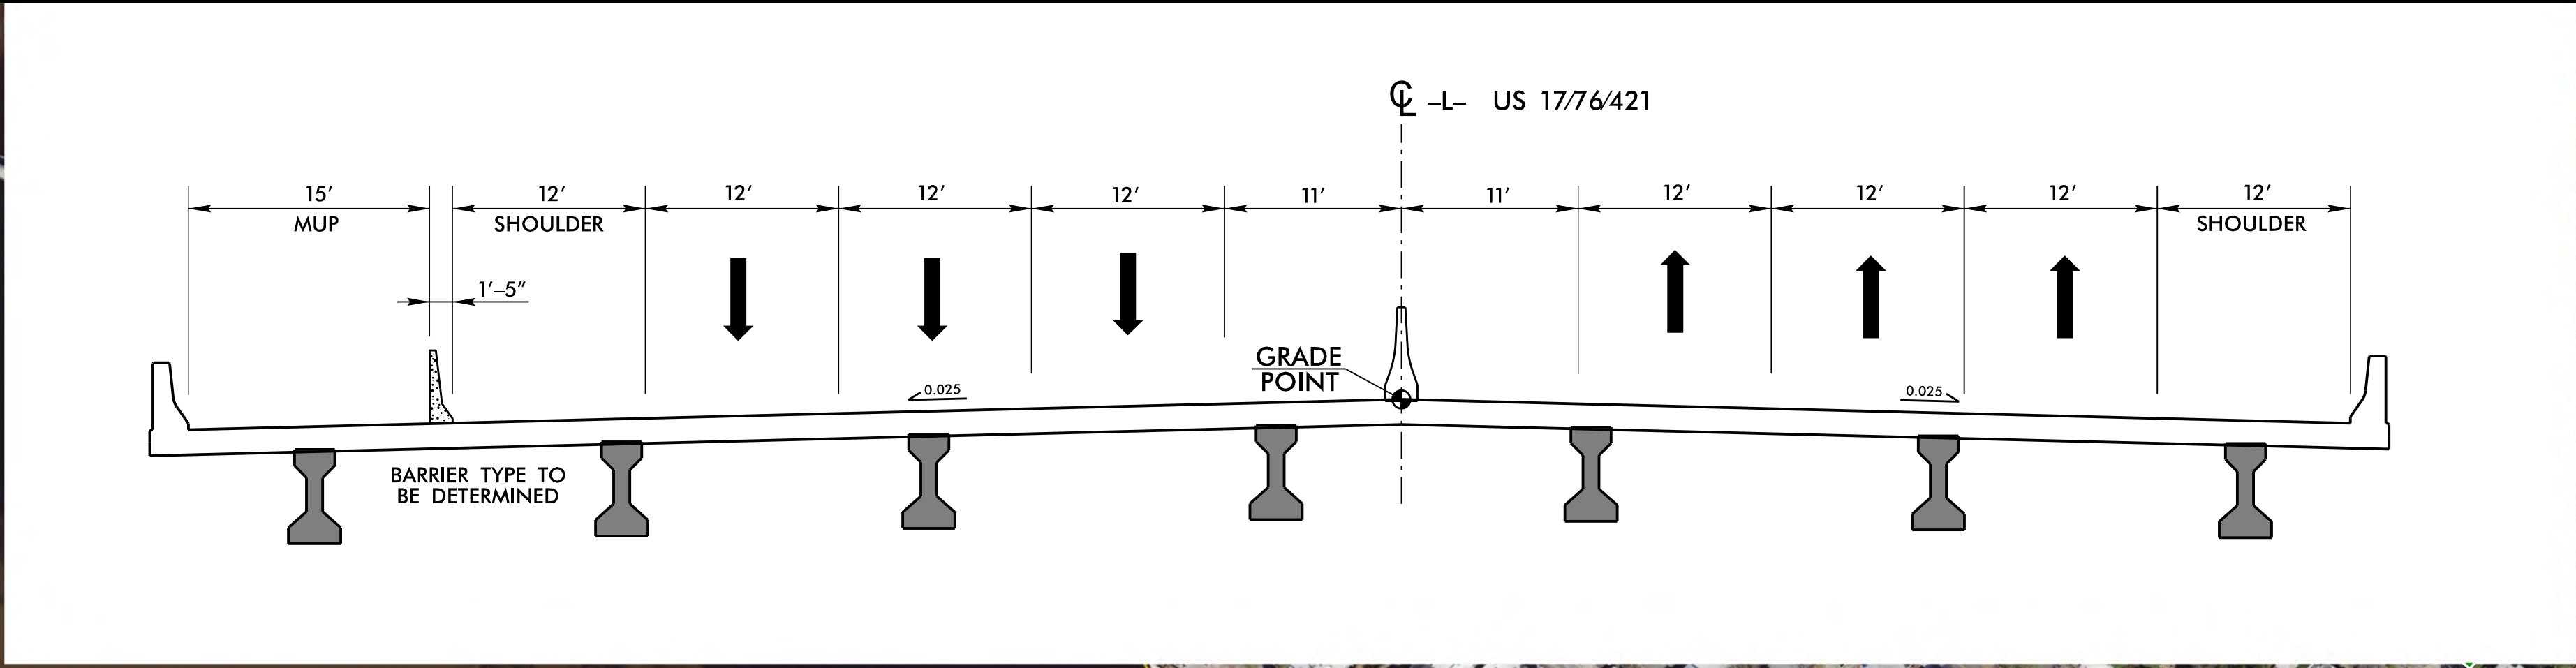

 

 

421


74

17

76

76

421

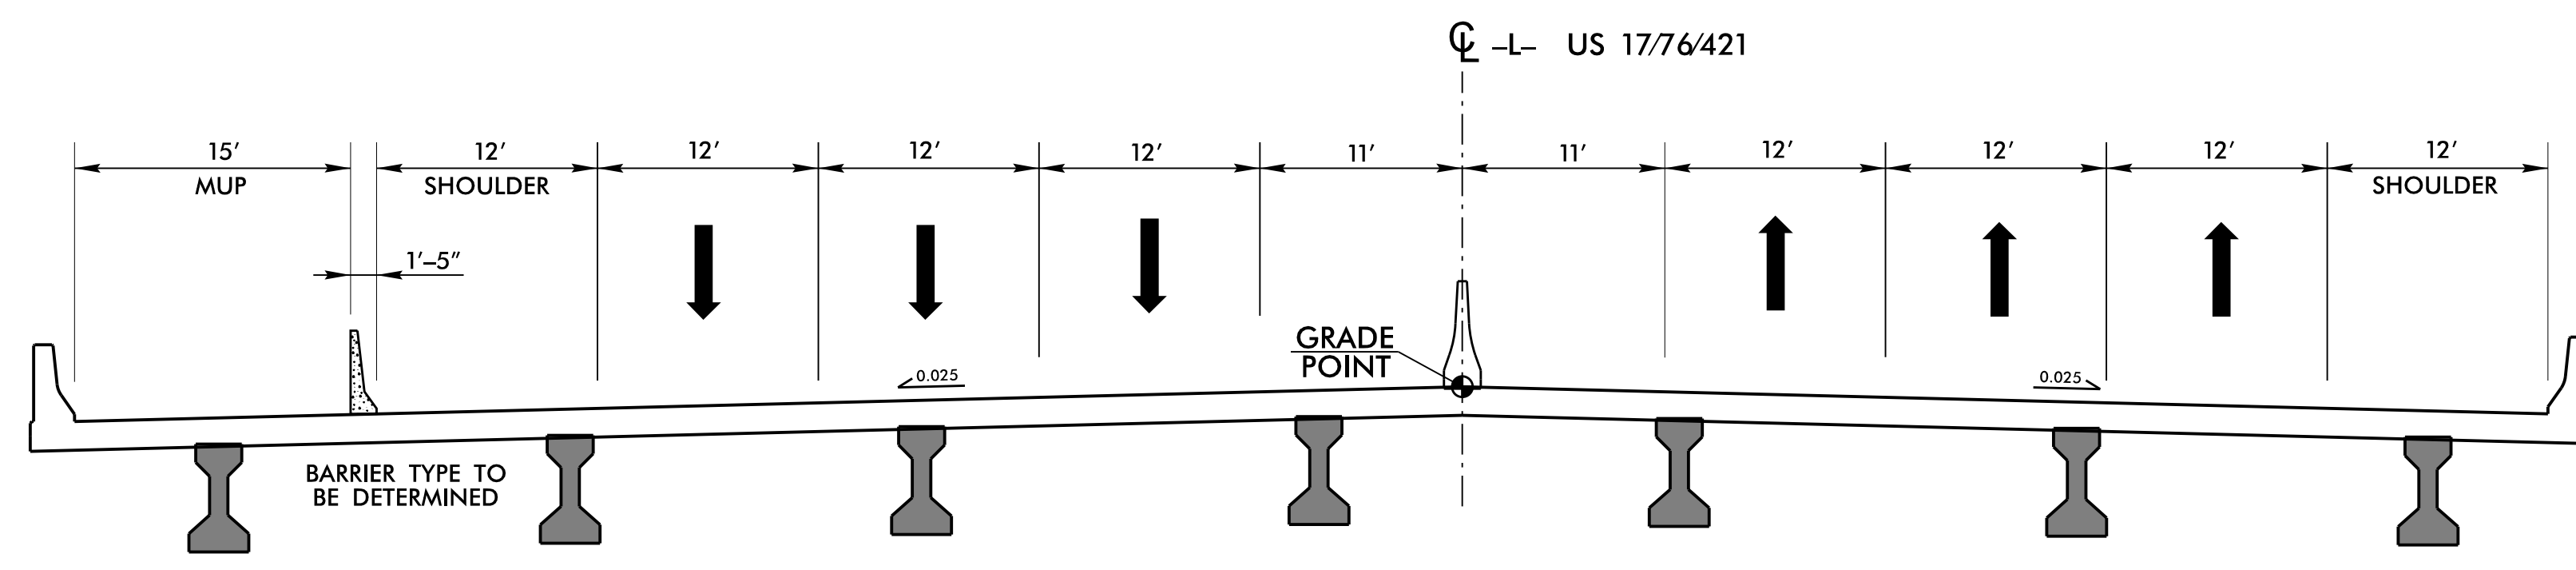

INTERCHANGE MODIFICATION WILL REQUIRE FURTHER STUDY

TIP PROJECT BR-0008

TIP PROJECT U-5734

CAPE FEAR MEMORIAL BRIDGE

PROPOSED MOVABLE STRUCTURE

APPROXIMATE CHANNEL LIMITS

CAPE FEAR RIVER

APPROXIMATE CHANNEL LIMITS

BREAKLINE

USS NORTH CAROLINA RD

BATTLESHIP RD

BATTLESHIP RD

S 2ND ST

NUN ST

CHURCH ST

S FRONT ST

SURRY ST

QUEEN ST

CASTLE ST

S 3RD ST

WRIGHT ST

S FRONT ST

76

76

S 5TH ST

S 6TH ST

S 5TH ST

S 4TH ST

S 3RD ST













76

76

S 10TH ST




















